


GARAGE - LOWER

OVERALL FLOOR PLAN


SCALE: 3/32" = 1'-0"

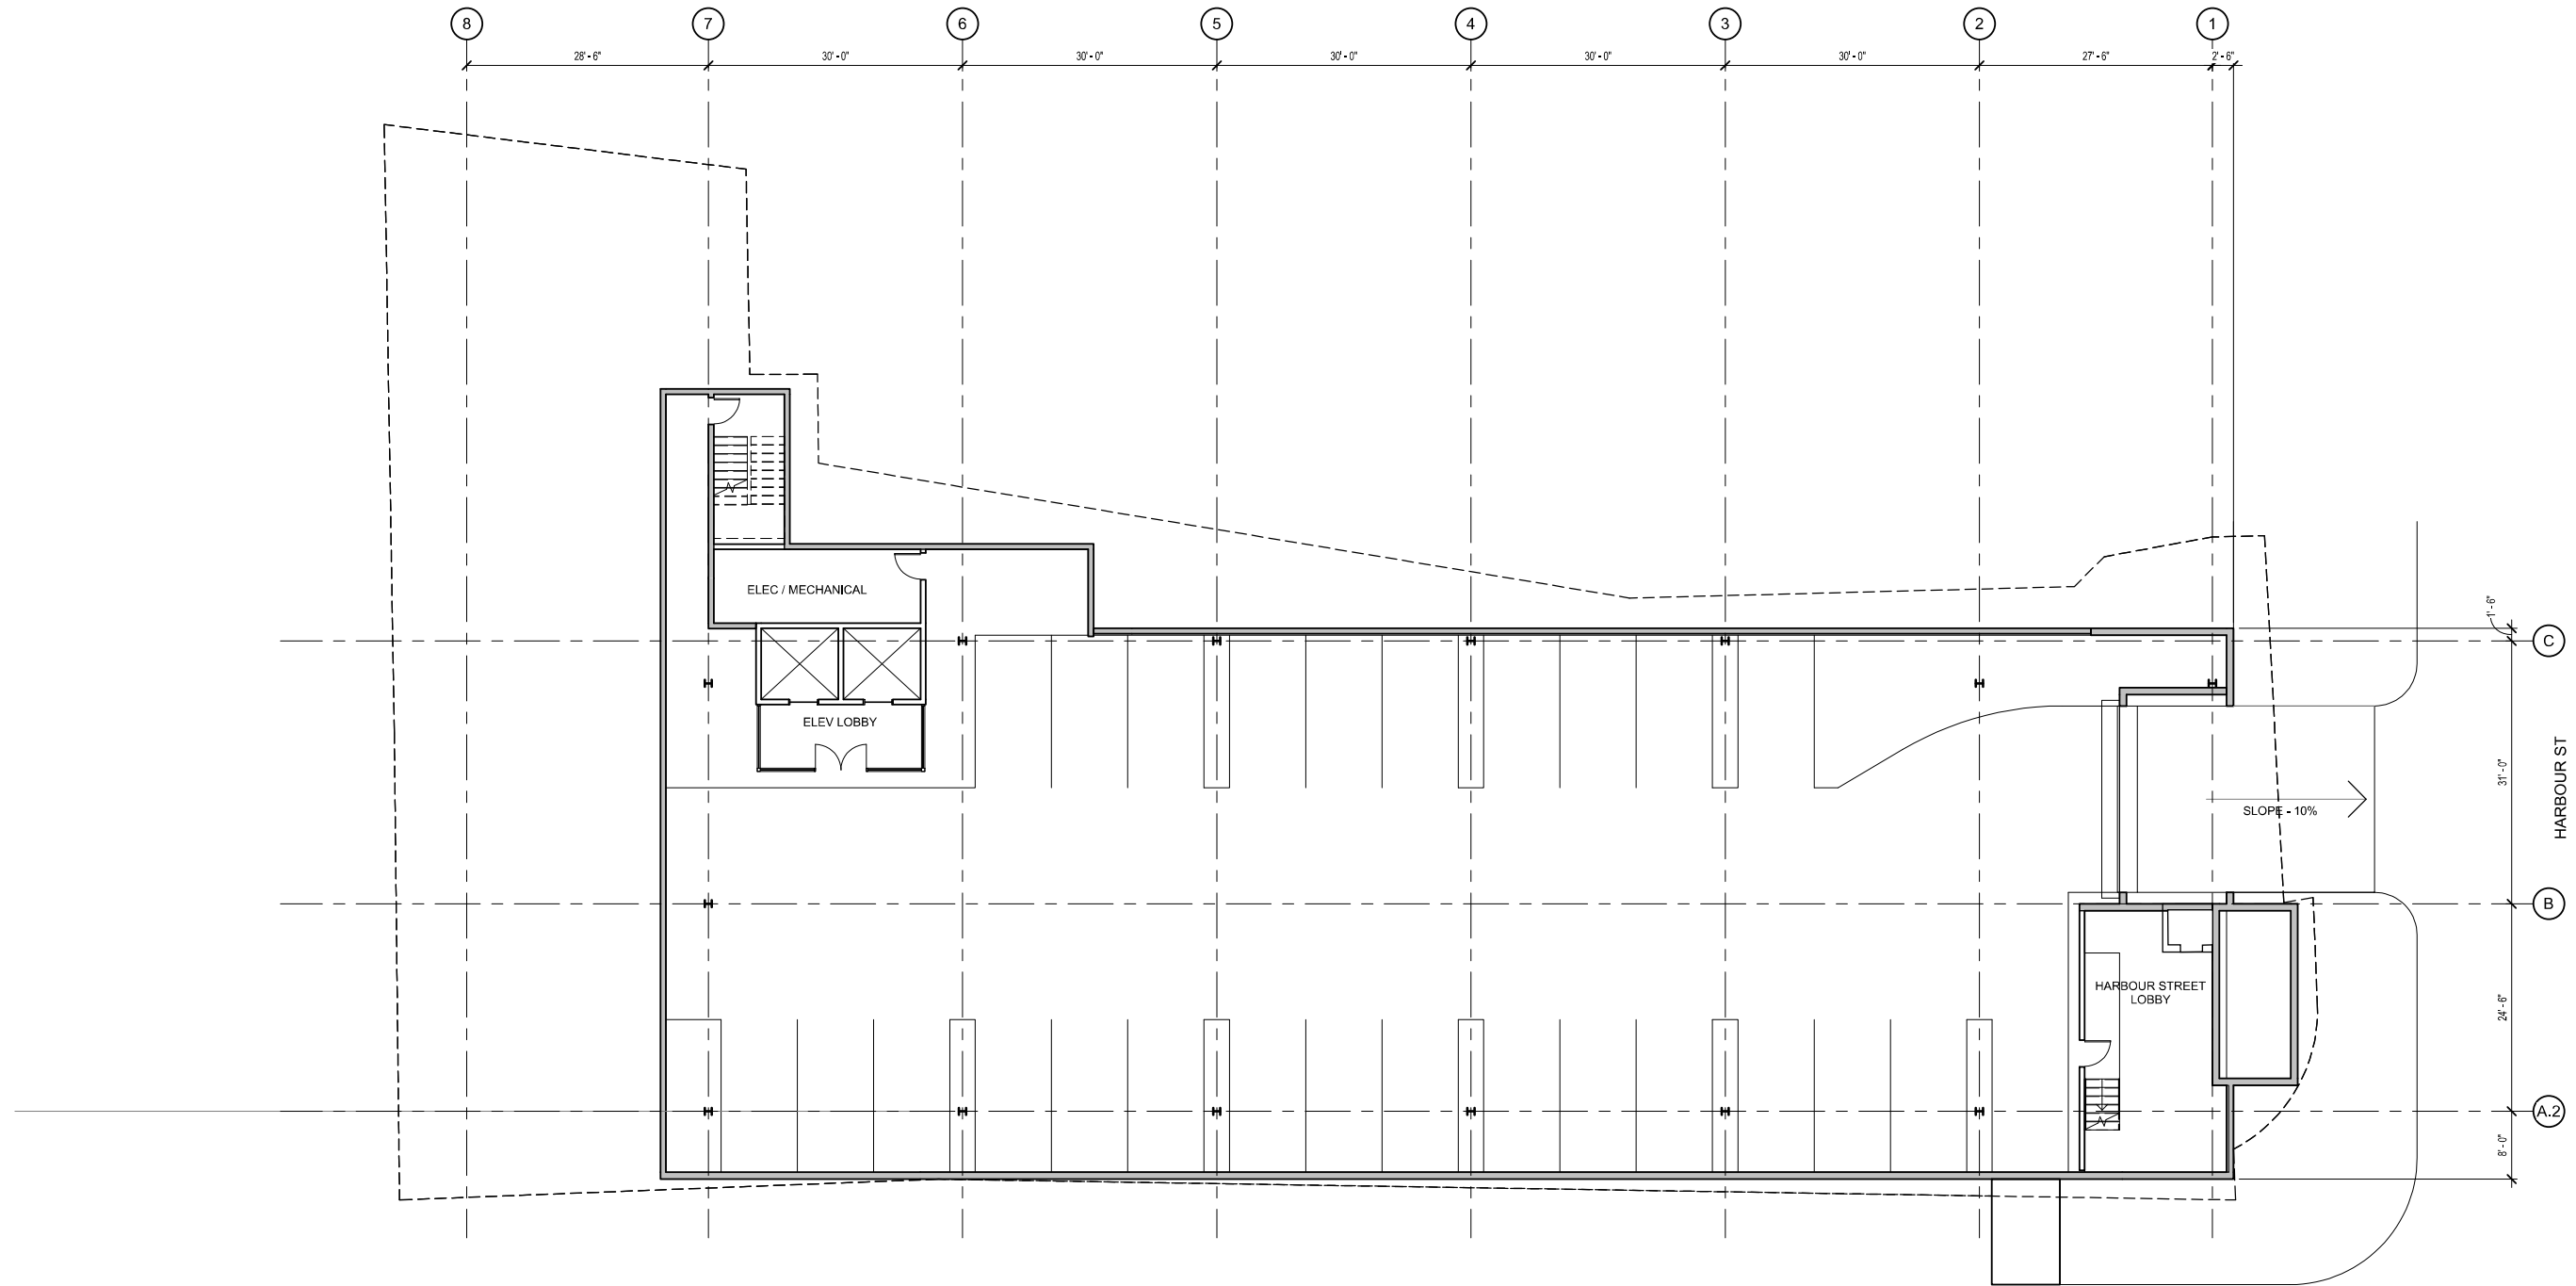

GARAGE - UPPER

OVERALL FLOOR PLAN



SCALE: 3/32" = 1'-0"

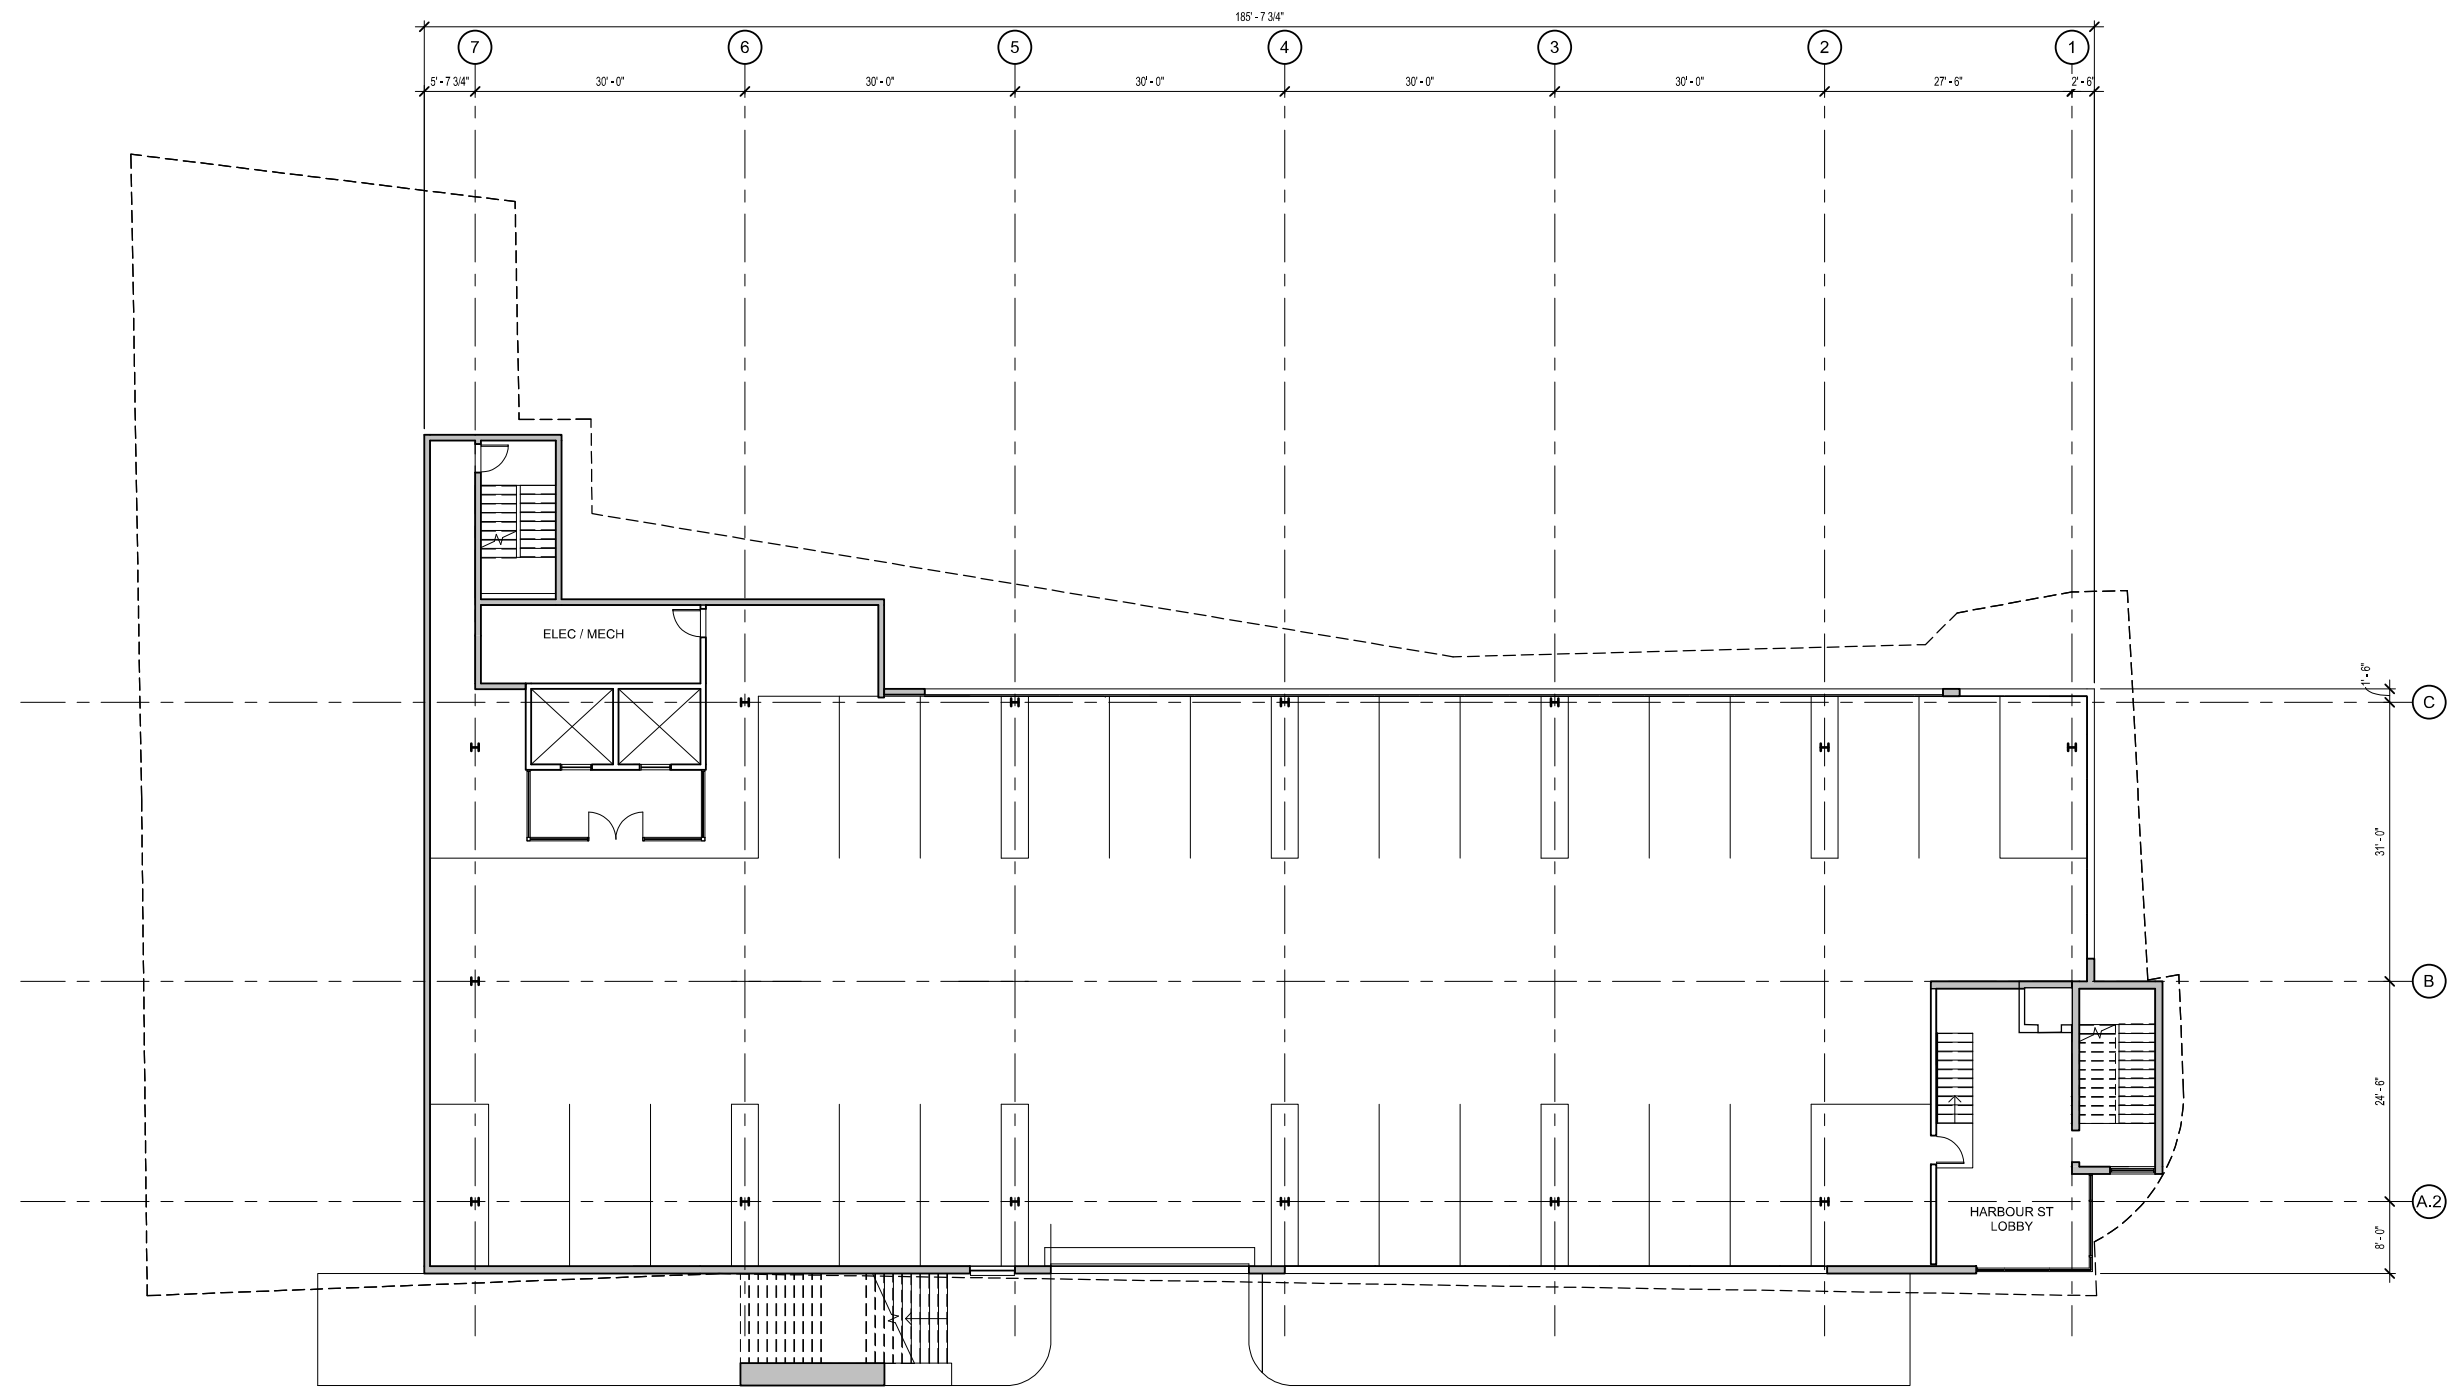

1ST FLOOR PLAN

OVERALL FLOOR PLAN


SCALE: 3/32" = 1'-0"

 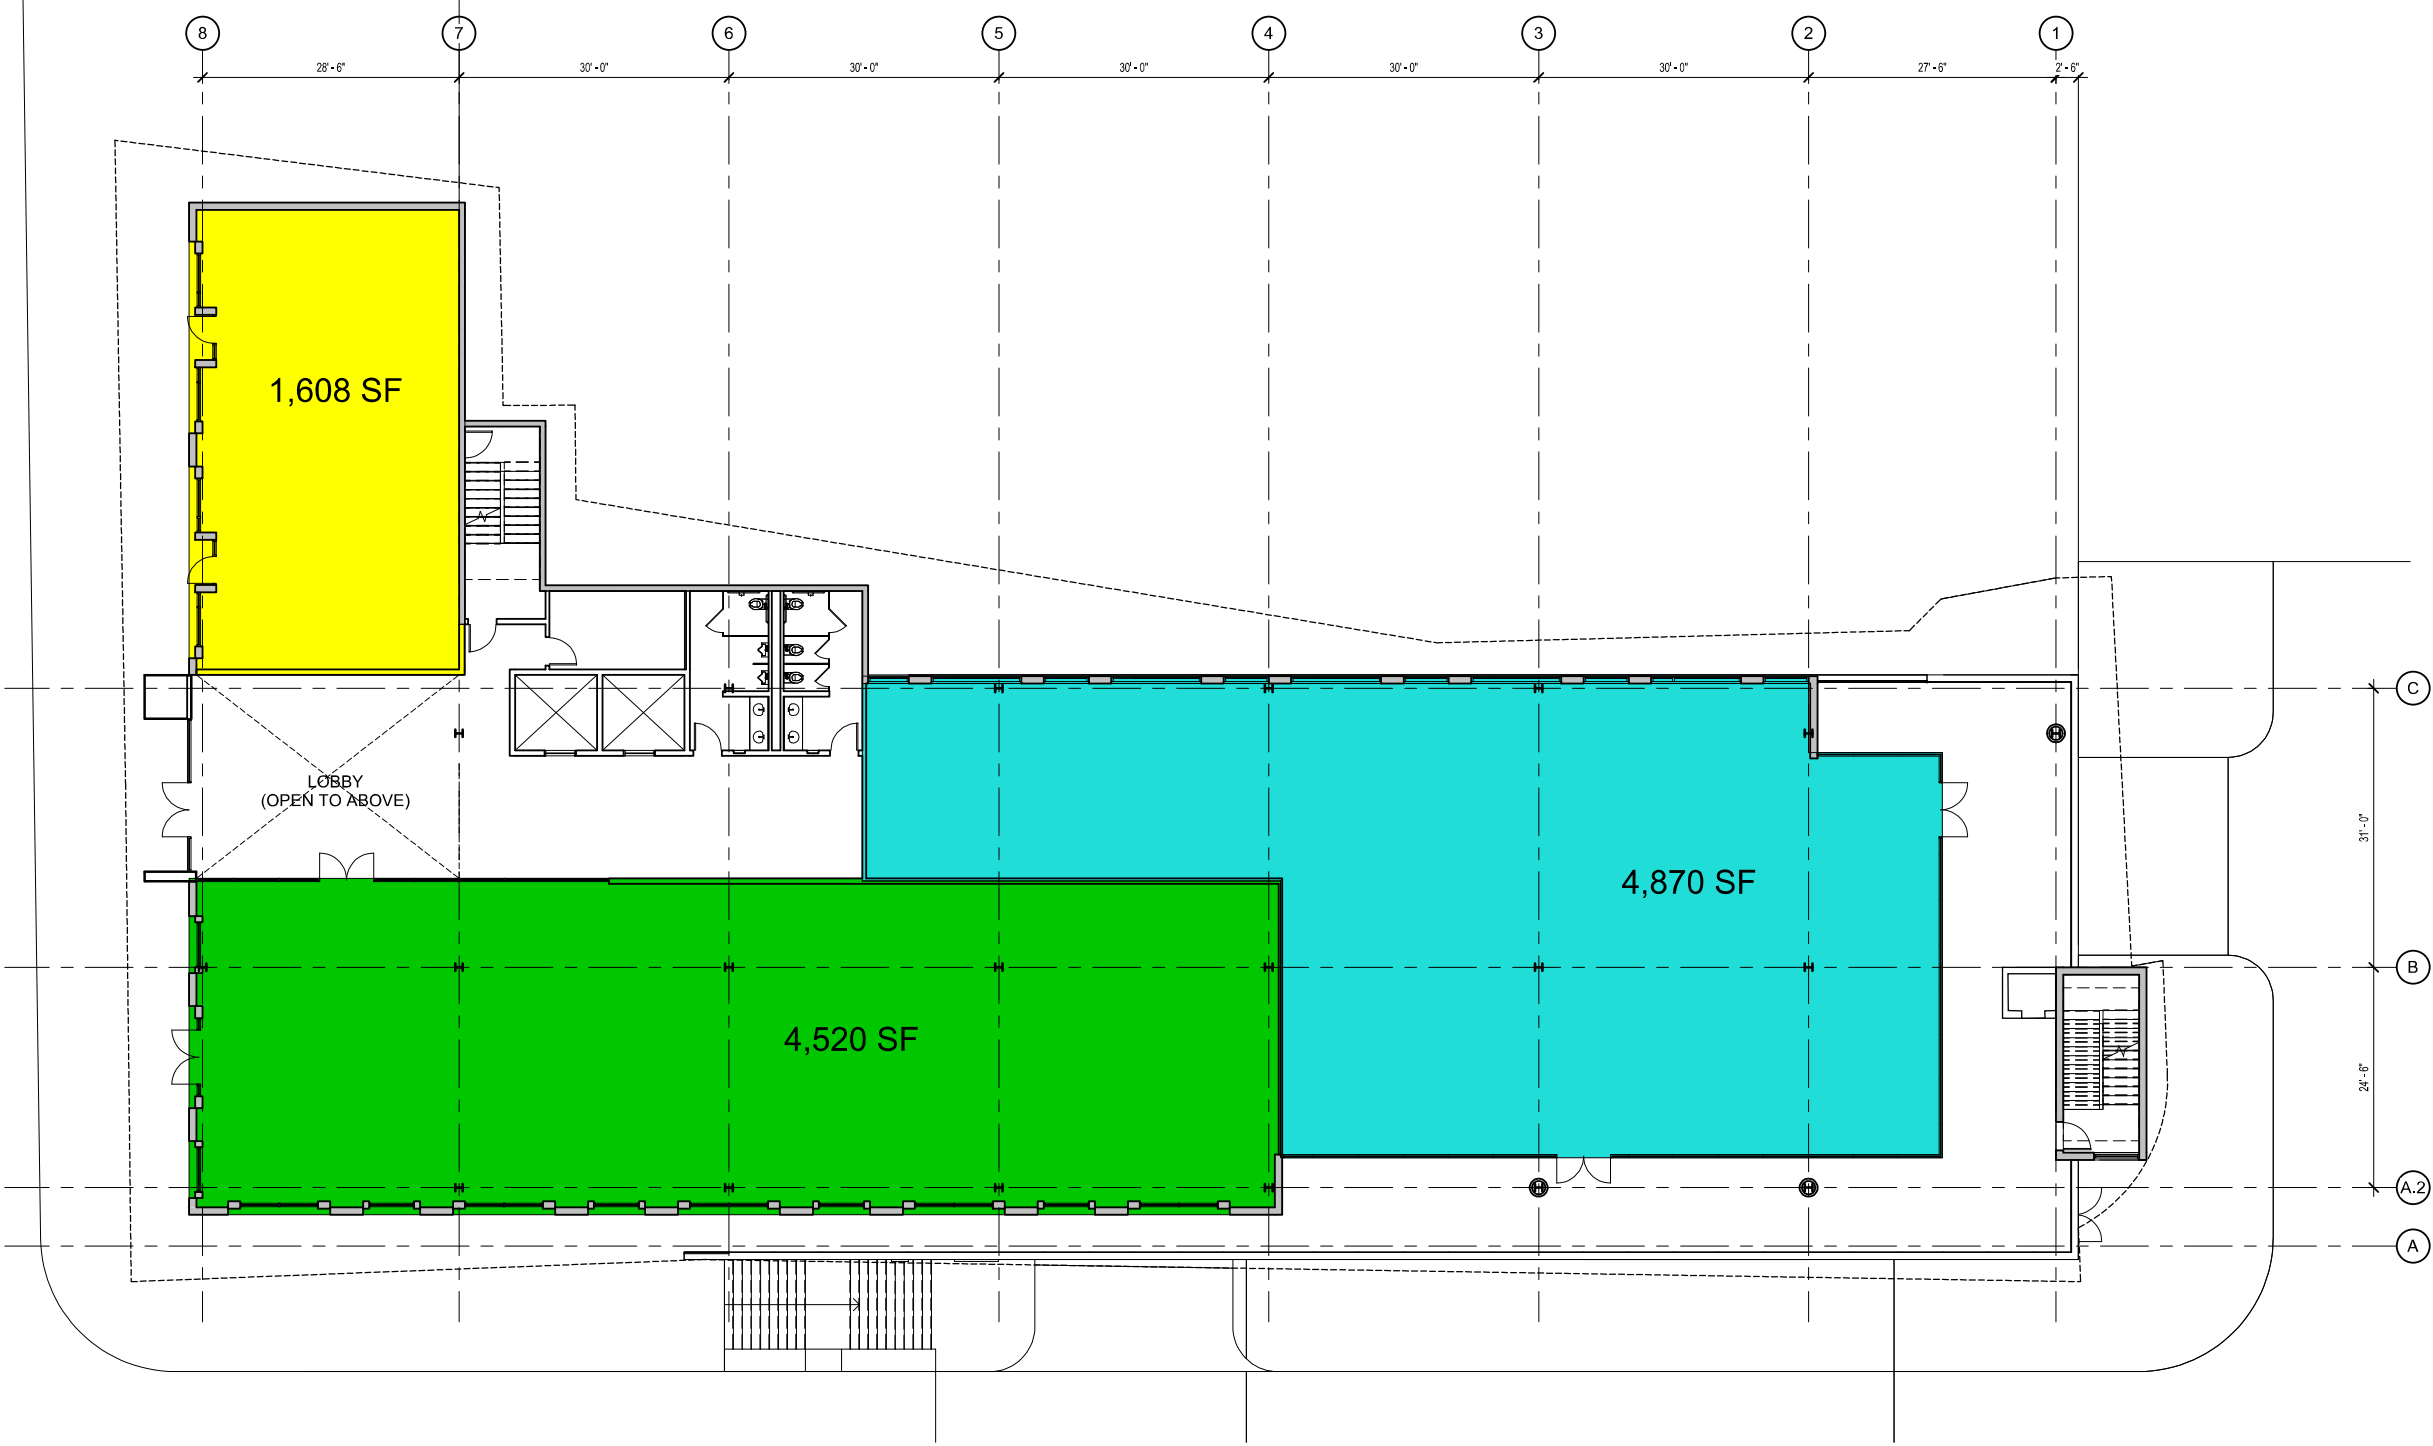

2ND FLOOR PLAN

OVERALL FLOOR PLAN


SCALE: 3/32" = 1'-0"

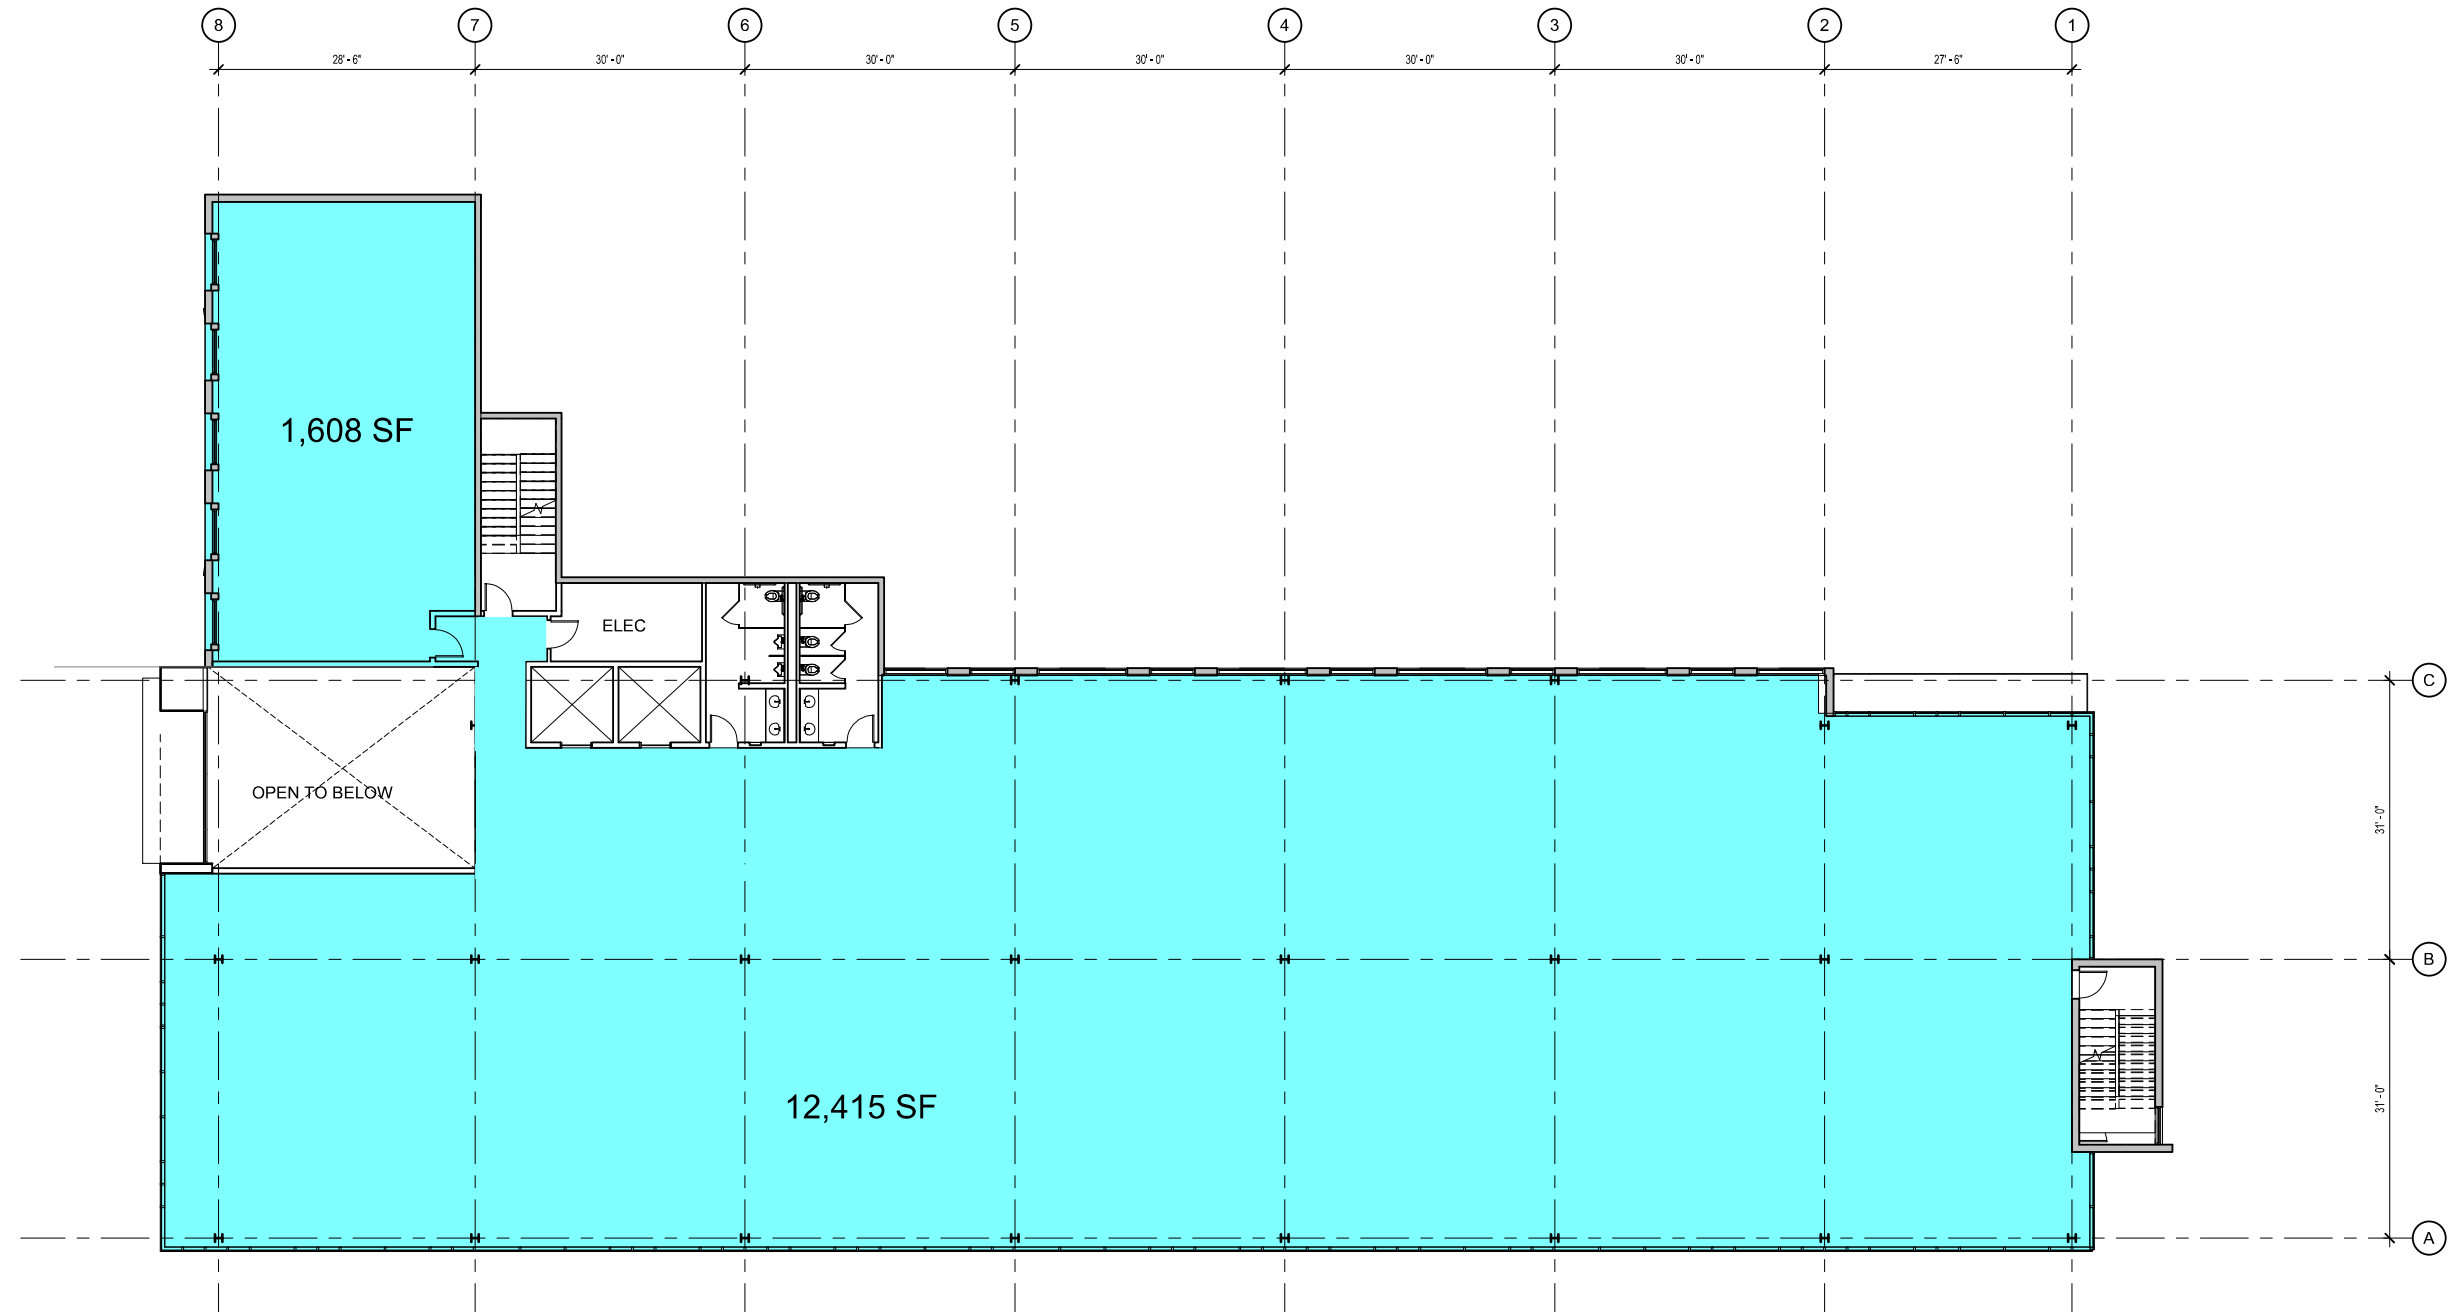

3RD FLOOR PLAN


OVERALL FLOOR PLAN

SCALE: 3/32" = 1'-0"

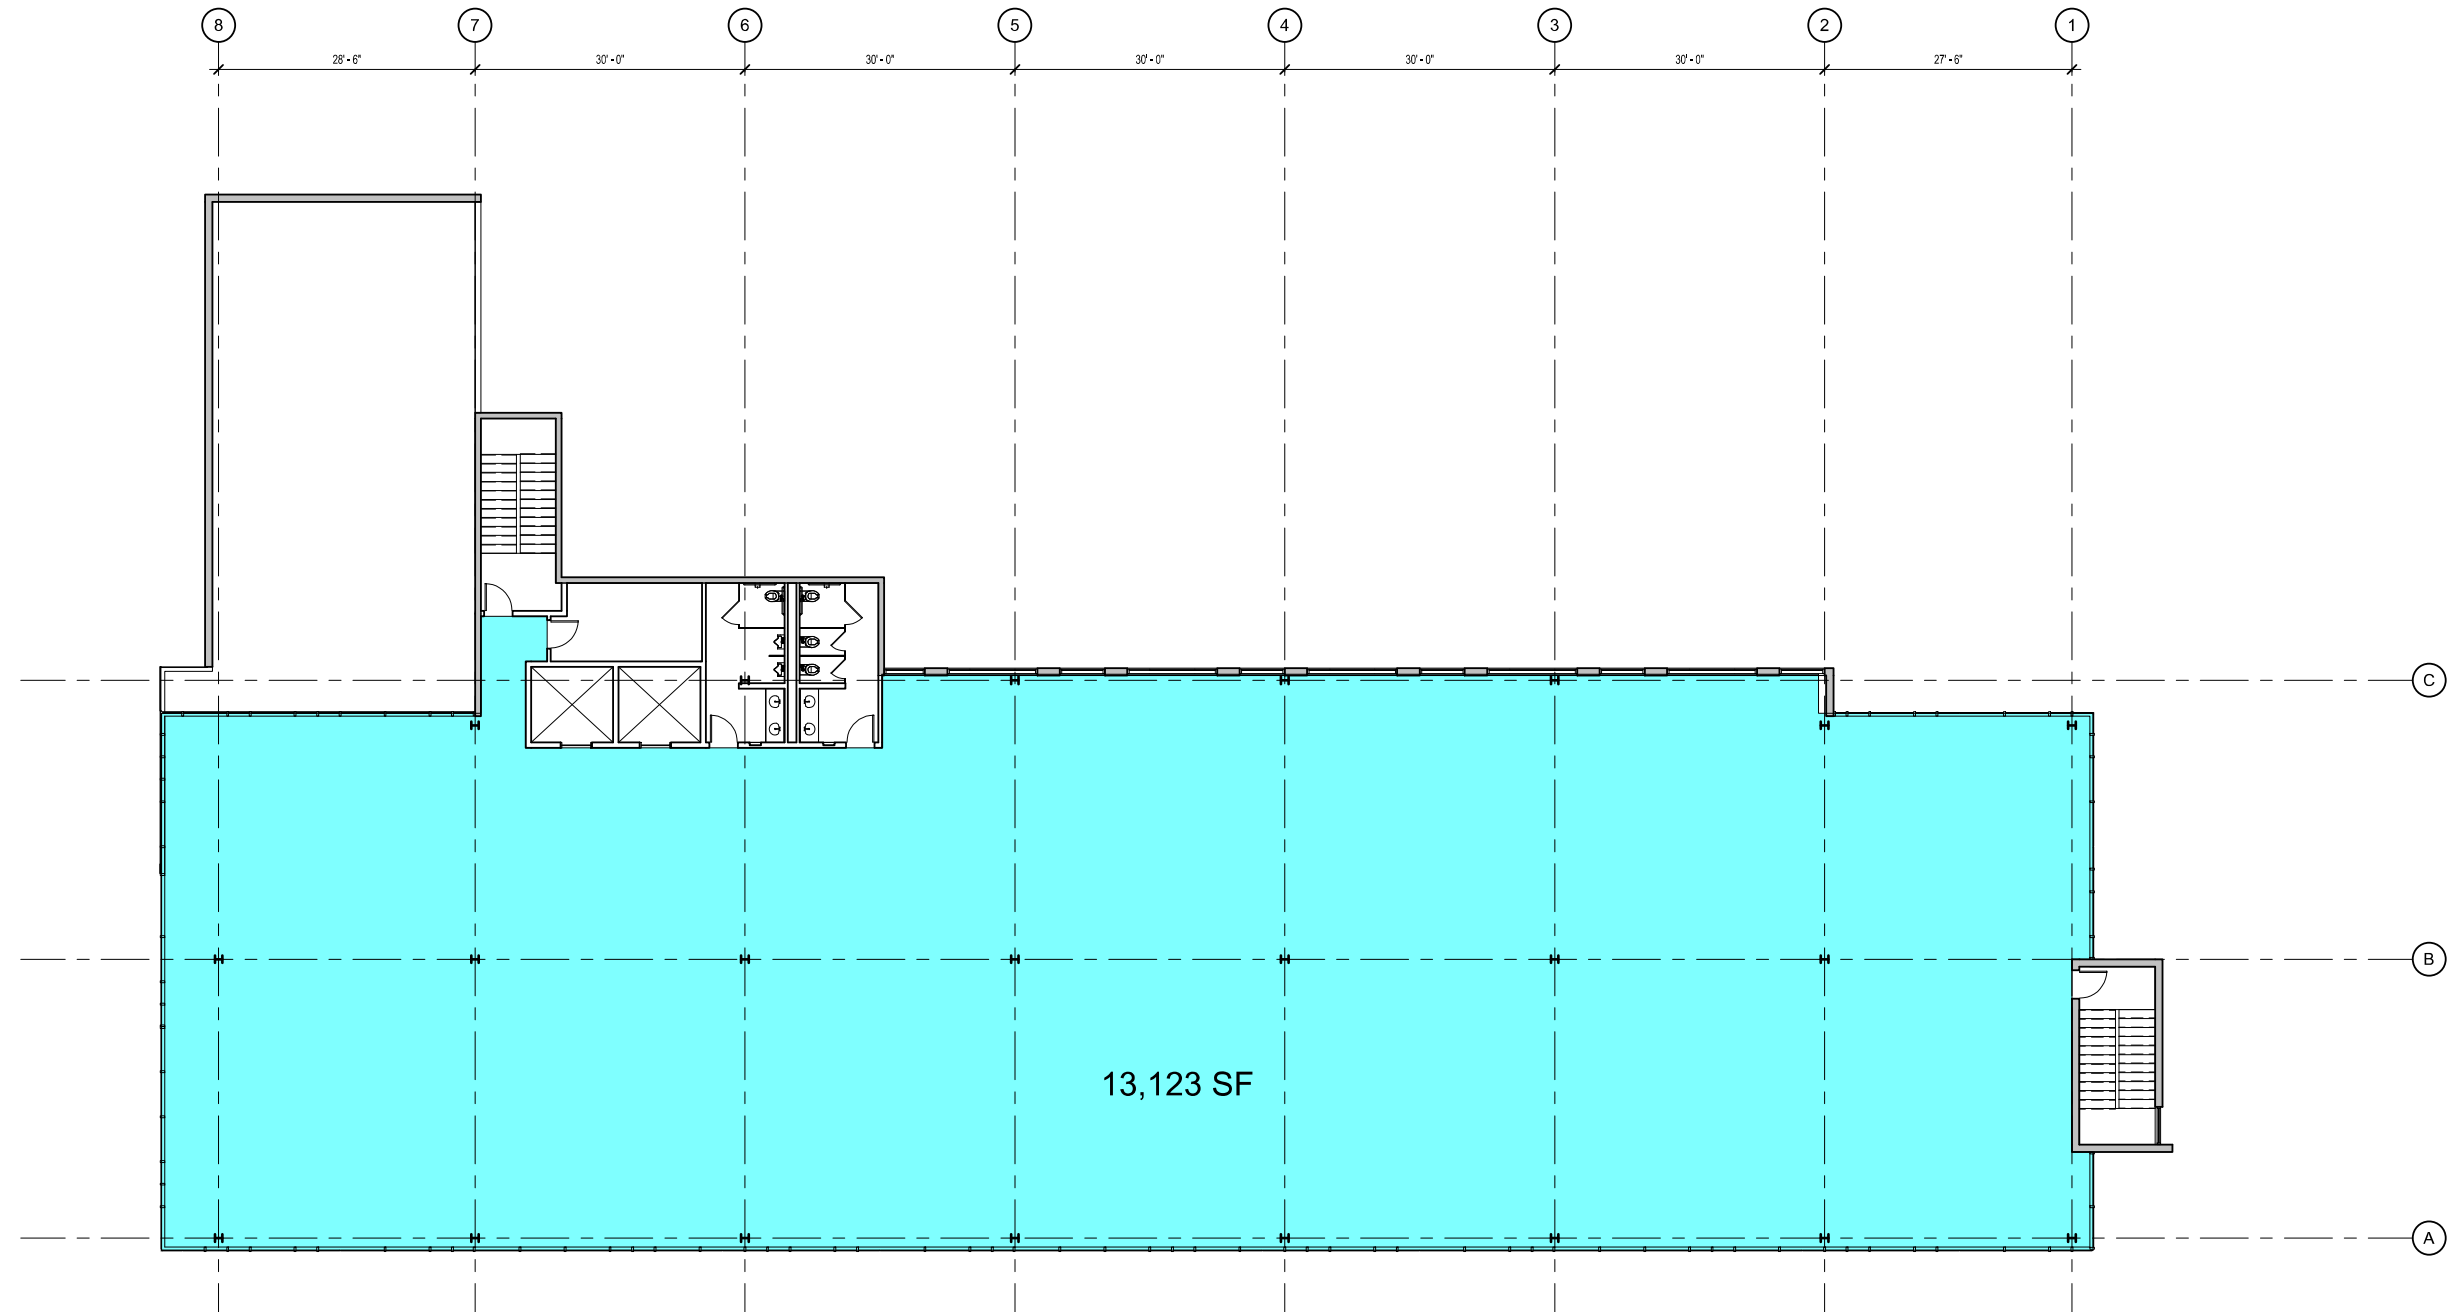


OVERALL ELEVATIONS

SCALE: 1/16" = 1'-0"

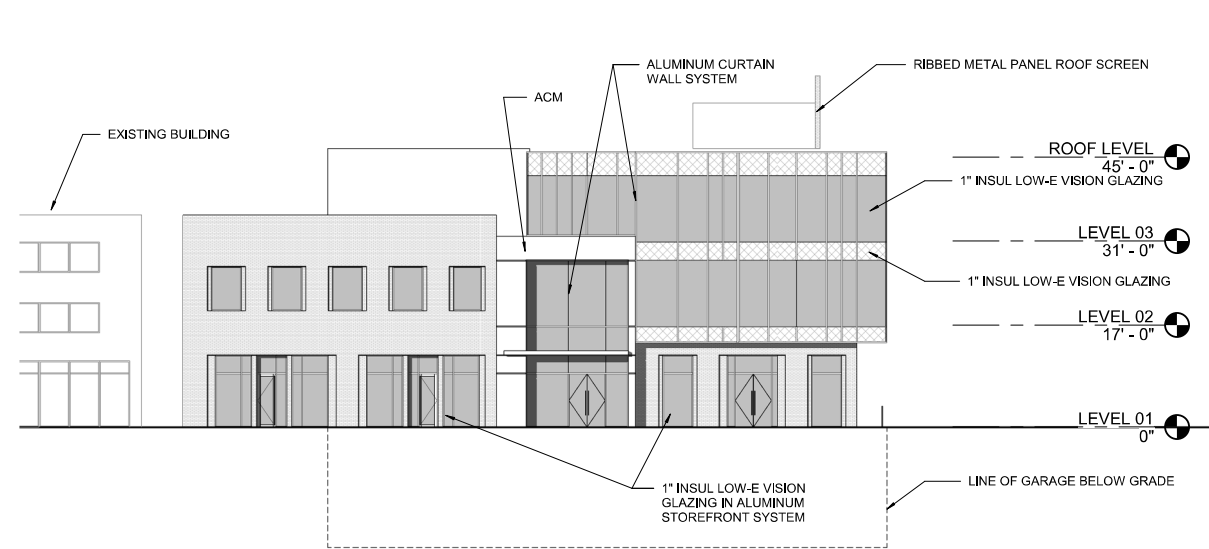


OVERALL WEST ELEVATION

SCALE: 1/16" = 1'-0"

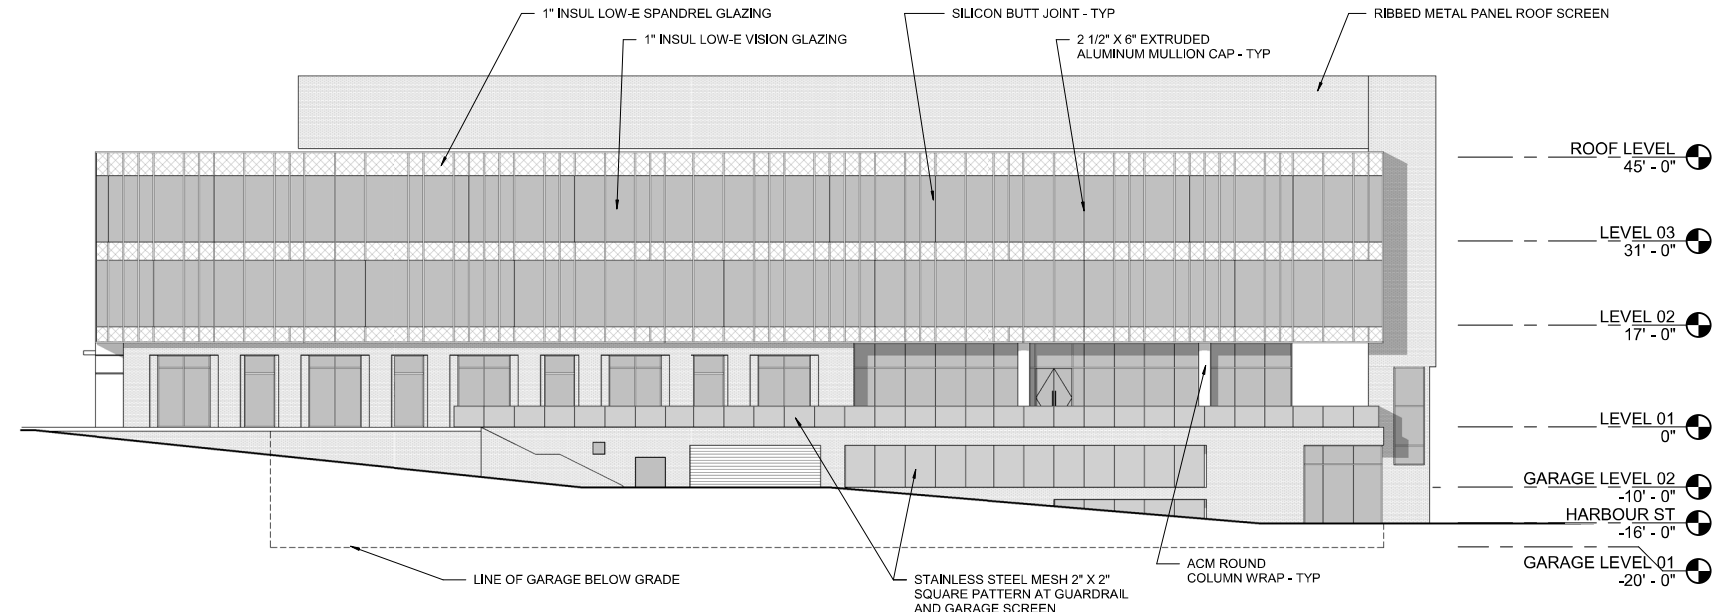


OVERALL SOUTH ELEVATION

SCALE: 1/16" = 1'-0"

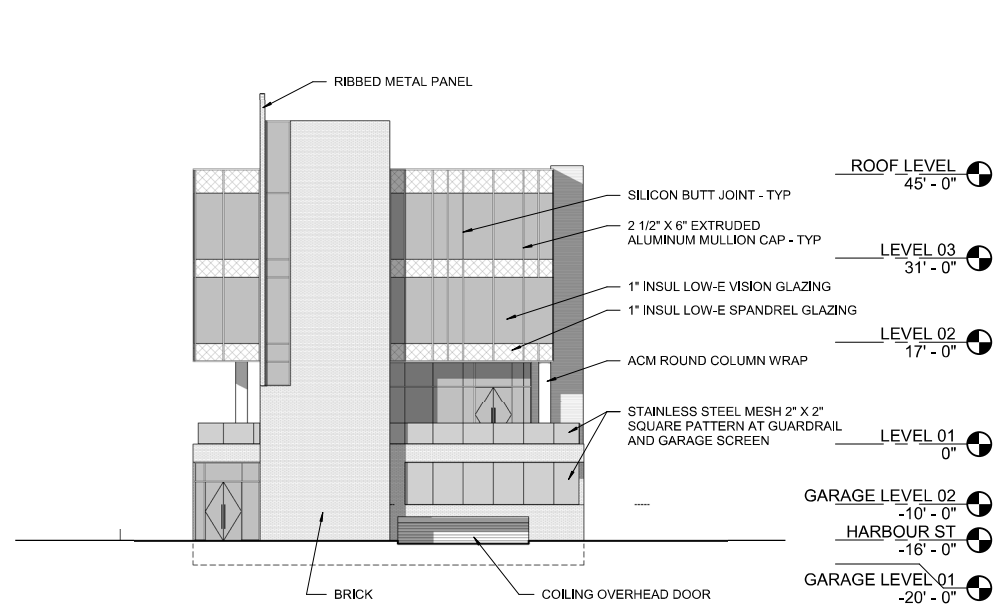

OVERALL EAST ELEVATION

SCALE: 1/16" = 1'-0"

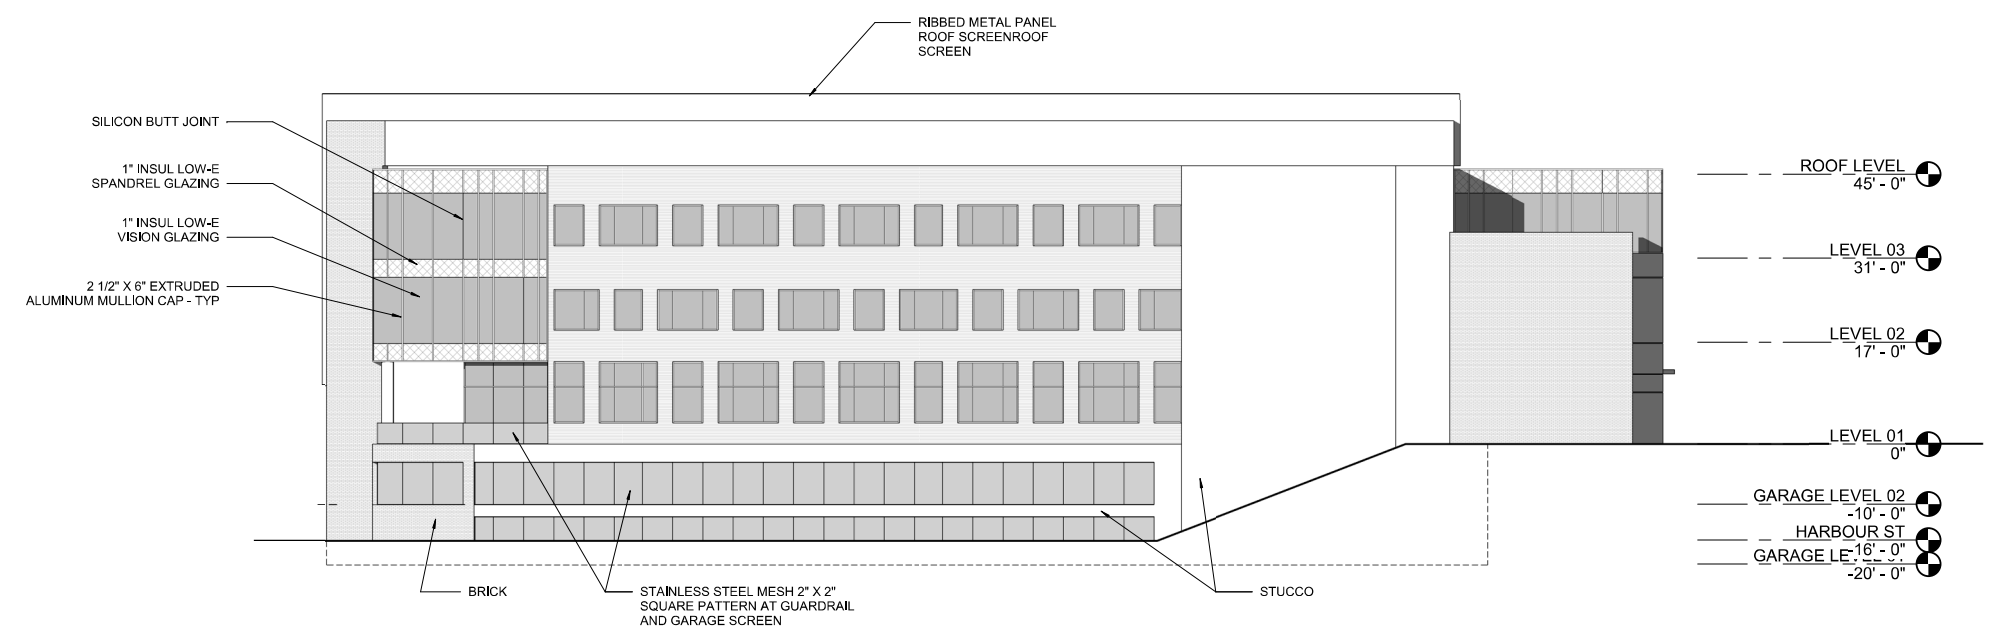

OVERALL NORTH ELEVATION

SCALE: 1/16" = 1'-0"

RENDERING IS REPRESENTATIVE OF DESIGN INTENT ONLY. IT IS NOT A PHOTOREALISTIC REPRESENTATION OF ACTUAL MATERIALS PROPOSED AND AS SUCH SHOULD BE CONSIDERED PRELIMINARY AT ALL STAGES.

VIEW FROM WATER STREET

PERSPECTIVE

SCALE:



RENDERING IS REPRESENTATIVE OF DESIGN INTENT ONLY. IT IS NOT A PHOTOREALISTIC REPRESENTATION OF ACTUAL MATERIALS PROPOSED AND AS SUCH SHOULD BE CONSIDERED PRELIMINARY AT ALL STAGES.

BANK OF MONTREAL
A PROJECT FOR
ALRE

HOUSTON

06/06/19

powers
brown
archit
ecture

TEXAS Author 183029

VIEW FROM INTERSECTION

PERSPECTIVE

SCALE:



RENDERING IS REPRESENTATIVE OF DESIGN INTENT ONLY. IT IS NOT A PHOTOREALISTIC REPRESENTATION OF ACTUAL MATERIALS PROPOSED AND AS SUCH SHOULD BE CONSIDERED PRELIMINARY AT ALL STAGES.

BANK OF MONTREAL
A PROJECT FOR
ALRE

ST. JOHN'S

06/06/19

NEWFOUNDLAND Author 183029

powers
brown
archit
ecture

VIEW FROM HARBOUR STREET LOOKING SOUTH

PERSPECTIVE VIEW OF BUILDING

SCALE:



RENDERING IS REPRESENTATIVE OF DESIGN INTENT ONLY. IT IS NOT A PHOTOREALISTIC REPRESENTATION OF ACTUAL MATERIALS PROPOSED AND AS SUCH SHOULD BE CONSIDERED PRELIMINARY AT ALL STAGES.

VIEW FROM HARBOUR ST

PERSPECTIVE



RENDERING IS REPRESENTATIVE OF DESIGN INTENT ONLY. IT IS NOT A PHOTOREALISTIC REPRESENTATION OF ACTUAL MATERIALS PROPOSED AND AS SUCH SHOULD BE CONSIDERED PRELIMINARY AT ALL STAGES.

A PROJECT FOR
ALRE

ST. JOHN'S

09/10/18

NEWFOUNDLAND

powers
brown
archit
ecture

Author 183029